

MARK	DATE	REVISIONS

CHECK AND VERIFY ALL DIMENSIONS BEFORE PROCEEDING WITH WORK. REPORT DISCREPANCIES TO THE ARCHITECT. ALL CONSTRUCTION SHALL CONFORM TO THE C.A.C.

WASCO UNION HIGH SCHOOL
 PROPOSED SPORTS COMPLEX
 1900 7th STREET
 FOR
 WASCO UNION HIGH SCHOOL DISTRICT
 WASCO, KERN COUNTY, CALIFORNIA

DISTRIBUTION:
 ONE OF THE SETS FOR ARCHITECT
 ONE SET FOR PERMITS
 ONE SET FOR CONSTRUCTION
 DATE: _____
 FILE: _____
 NO: _____
 ST: _____
 PTN: _____


ARCHITECT

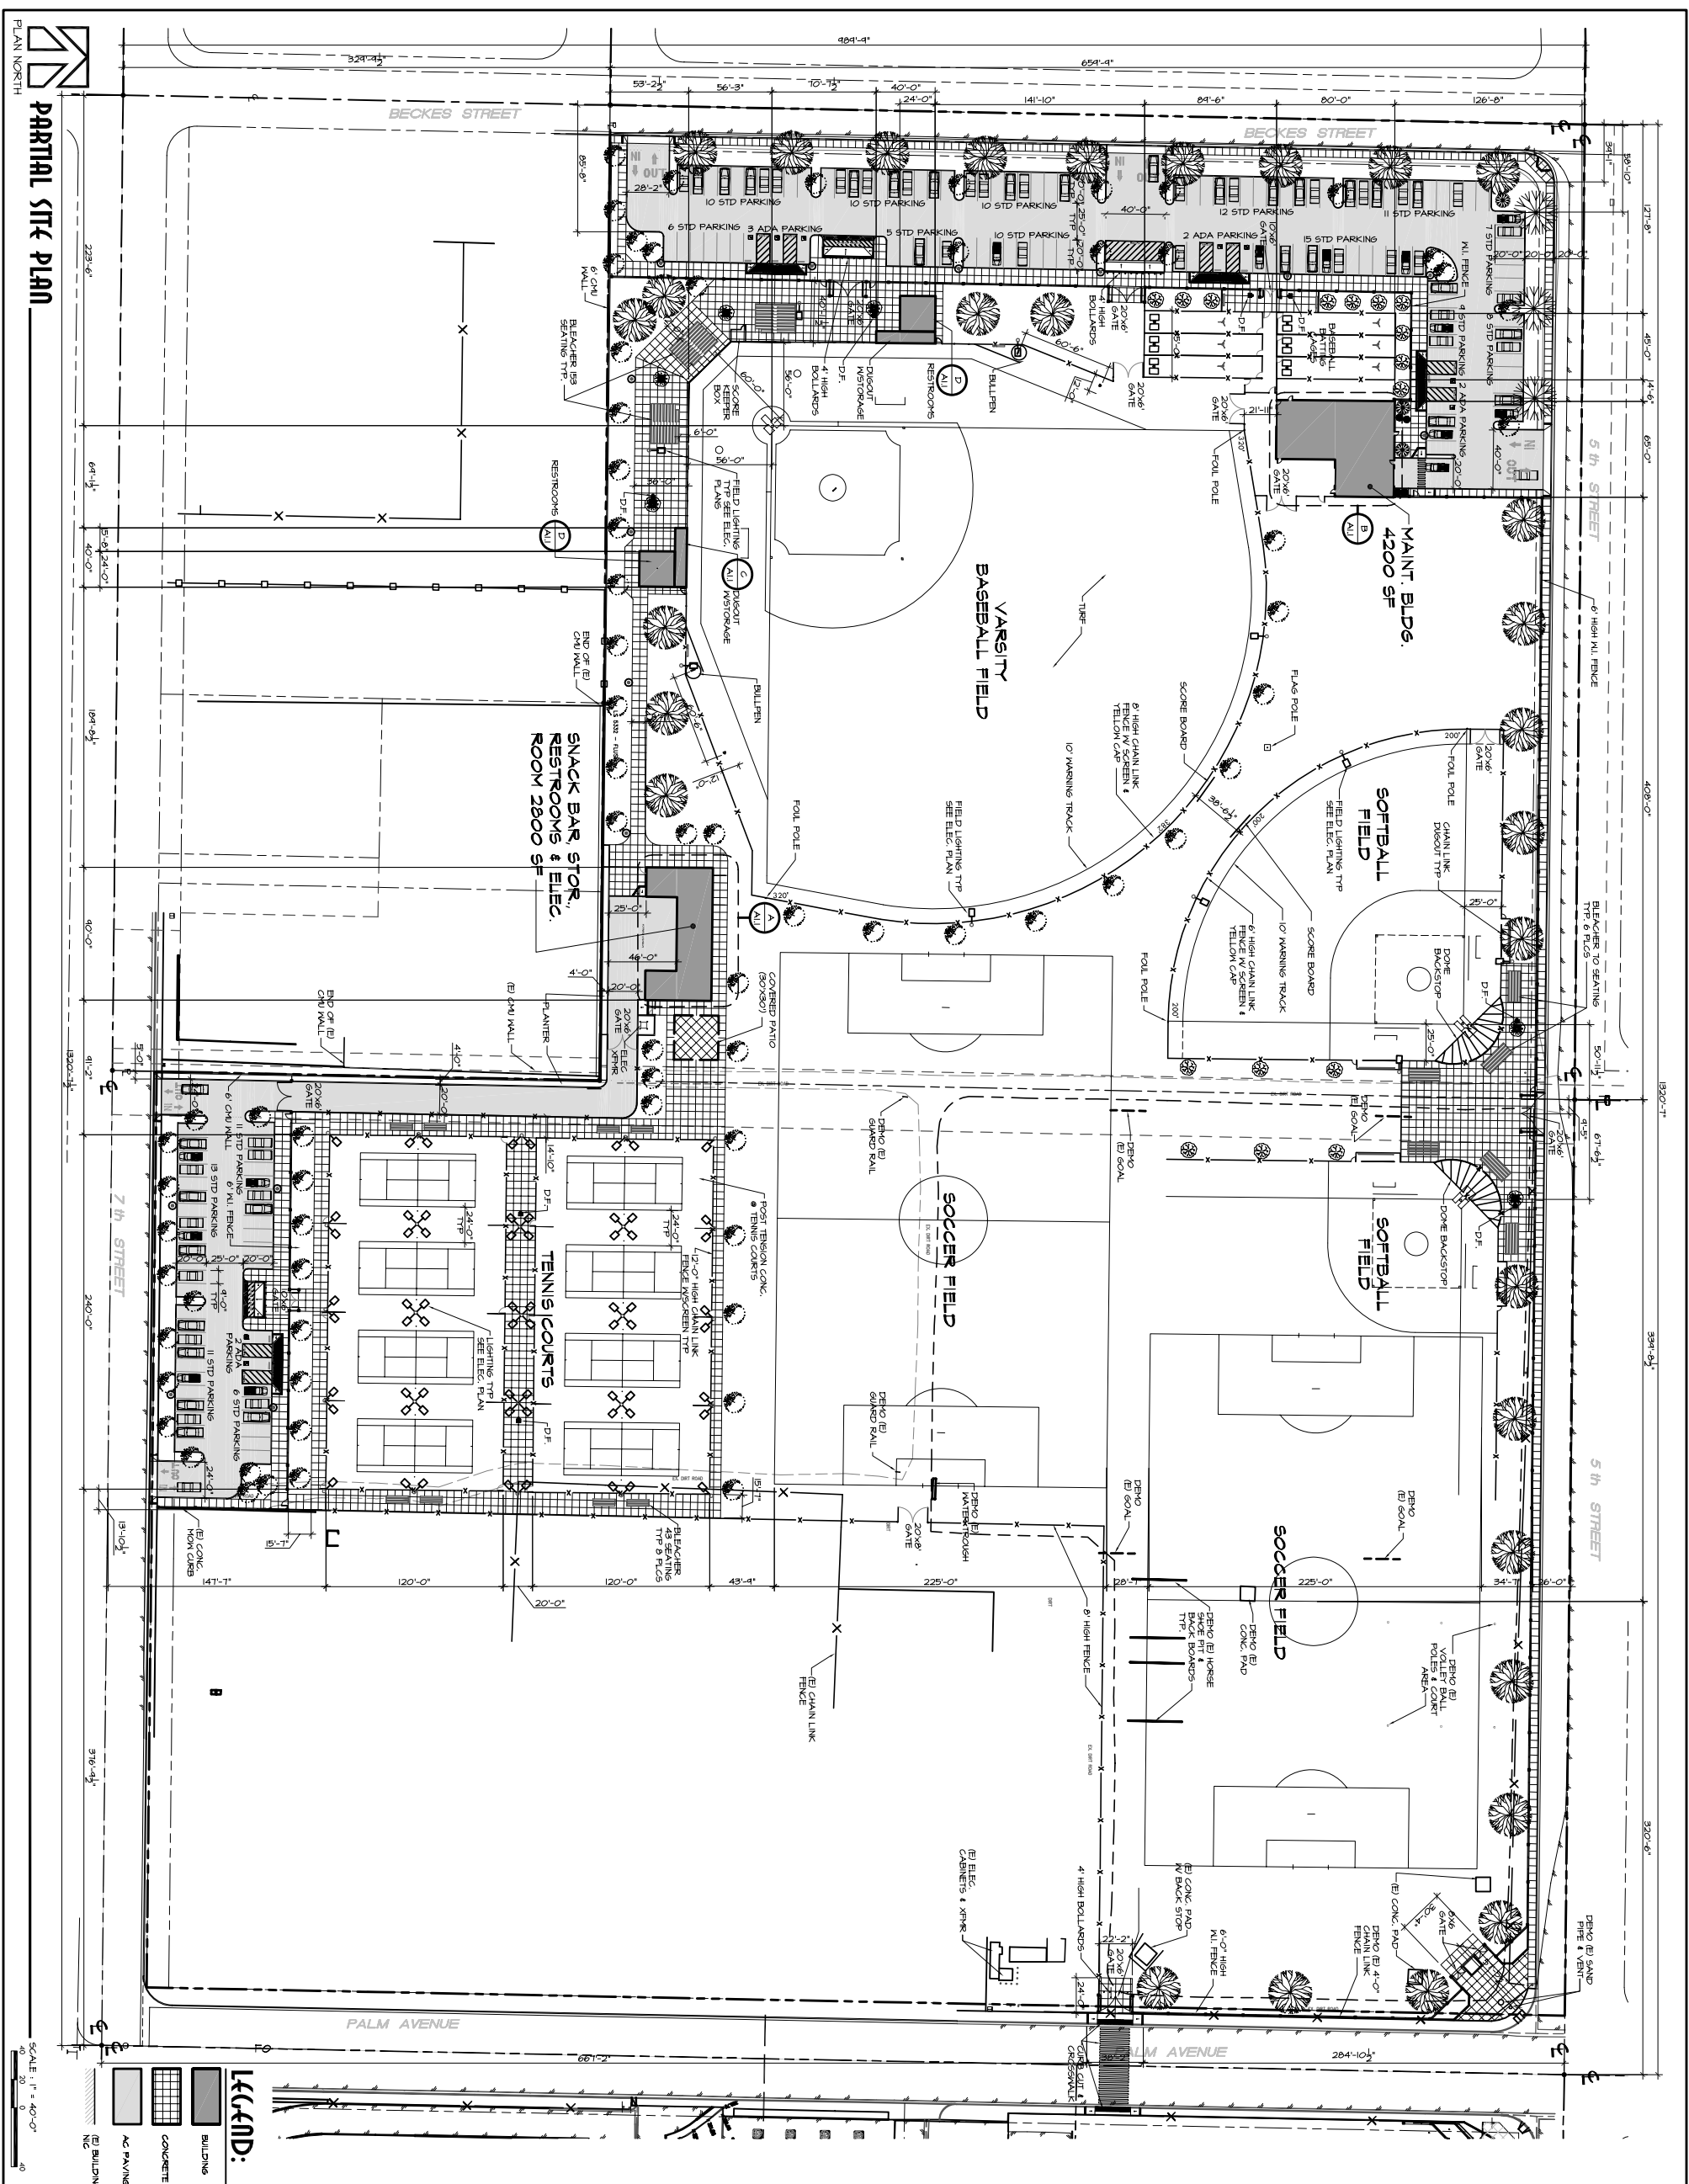
 1601 NEW STIKK ROAD, #280
 BIRKBECKFIELD, CA 93209
 PH: (661) 397-4377
 FAX: (661) 397-4378
 WWW.ABRKARCHIT.COM


STEPHEN J. CORBIN, R.A.B., AIA

SITE PLAN
 SITE PLAN

SITE PLAN
 SITE PLAN

JOB NO. 11101
 DRAWN: ME
 CHECKED: AGV
 DATE: 03/15/06

 1.0
 OF SHEETS



PARTIAL SITE PLAN
 PLAN NORTH